


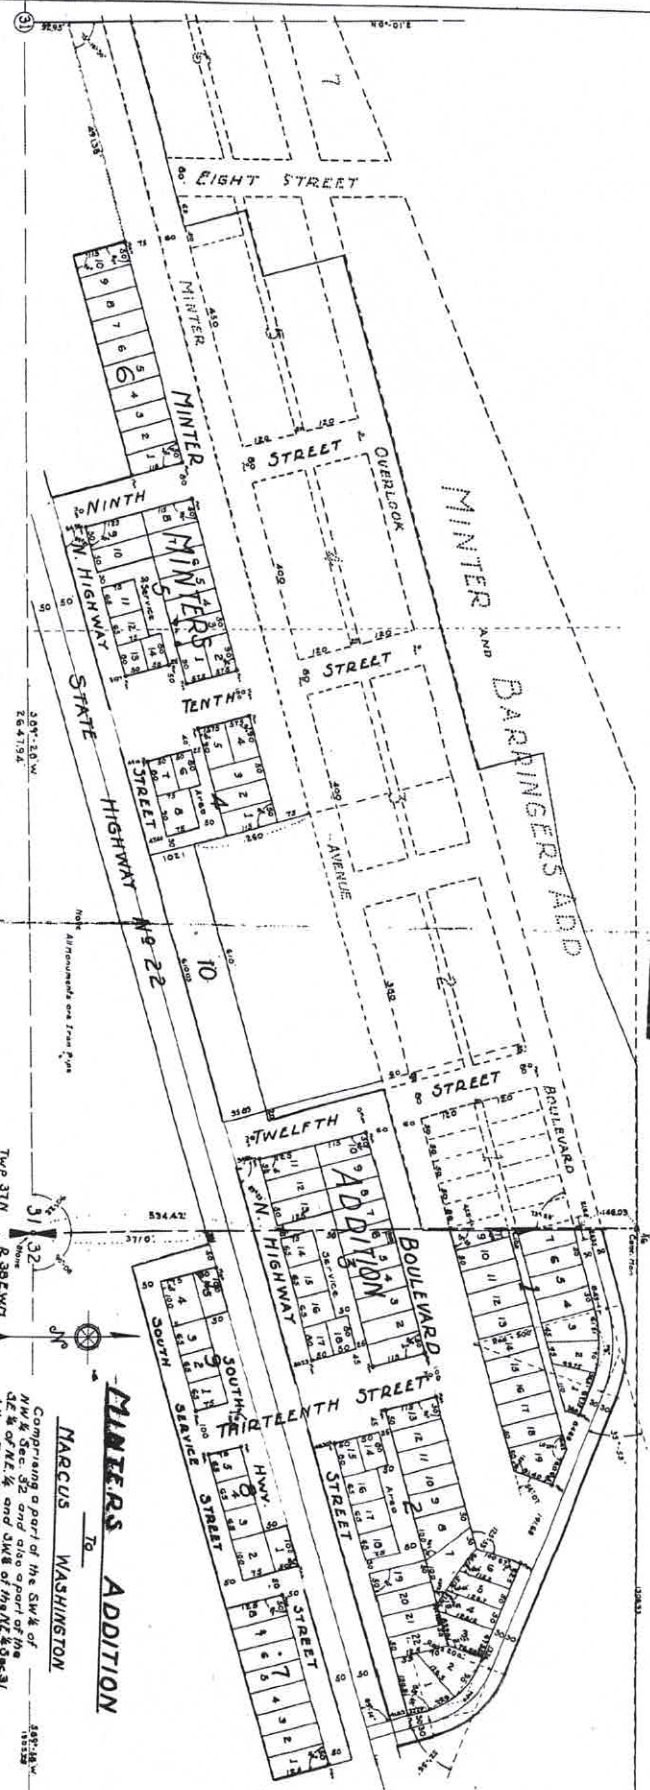

MINIERS ADDITION

MARCUS WASHINGTON

Comprising a part of the SW $\frac{1}{4}$ of NW $\frac{1}{4}$ Sec. 32 and also a part of the SE $\frac{1}{4}$ of NE $\frac{1}{4}$ and SW $\frac{1}{4}$ of the NE $\frac{1}{4}$ Sec. 31. All in Twp. 37N. Range 38 E. W. 7.

Scale 1"=100'

[illegible]

I hereby certify that the above mentioned Addition is based upon an original survey and subdivision for me directed by S. A. Briggs, Esq., of the State of New York, and that the same is a true and correct copy of the original survey and subdivision as directed by the State of New York.

S. A. Briggs
Esquire and Surveyor

Approved by me, M. J. Brady of New York, 10/19/11


S. O. Williams

[illegible]

*I hardly ever get out of the place
described properly one fully paid up and including
the year 1848.*

Wm. A. Drake
Treasurer, Chester County
Horseshoe, Mo.


 B.P. JAHLAR
 County Auditor
 Stevens County, Washington
 by *Wesley G. Lewis*, Deputy
5-30-20

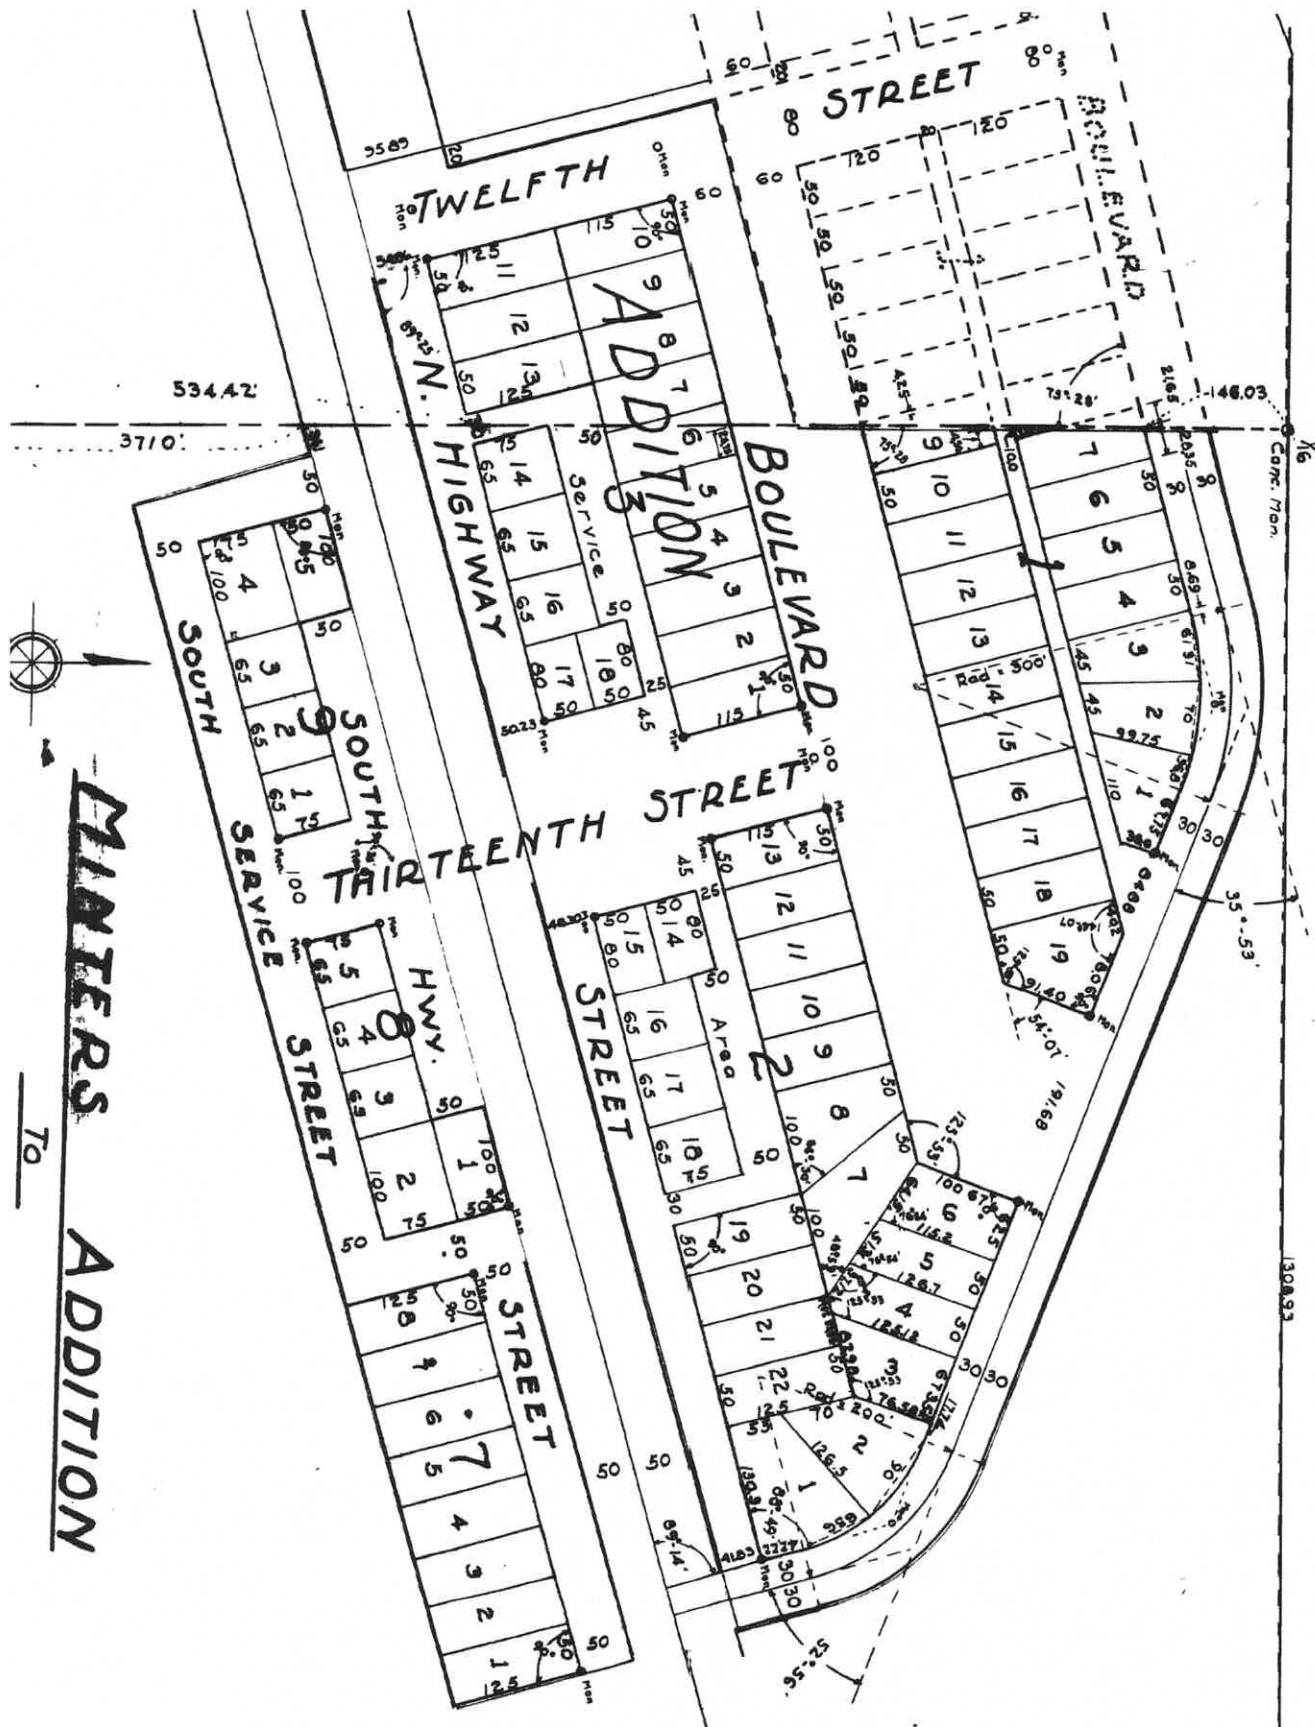

MINERS ADDITION

To