



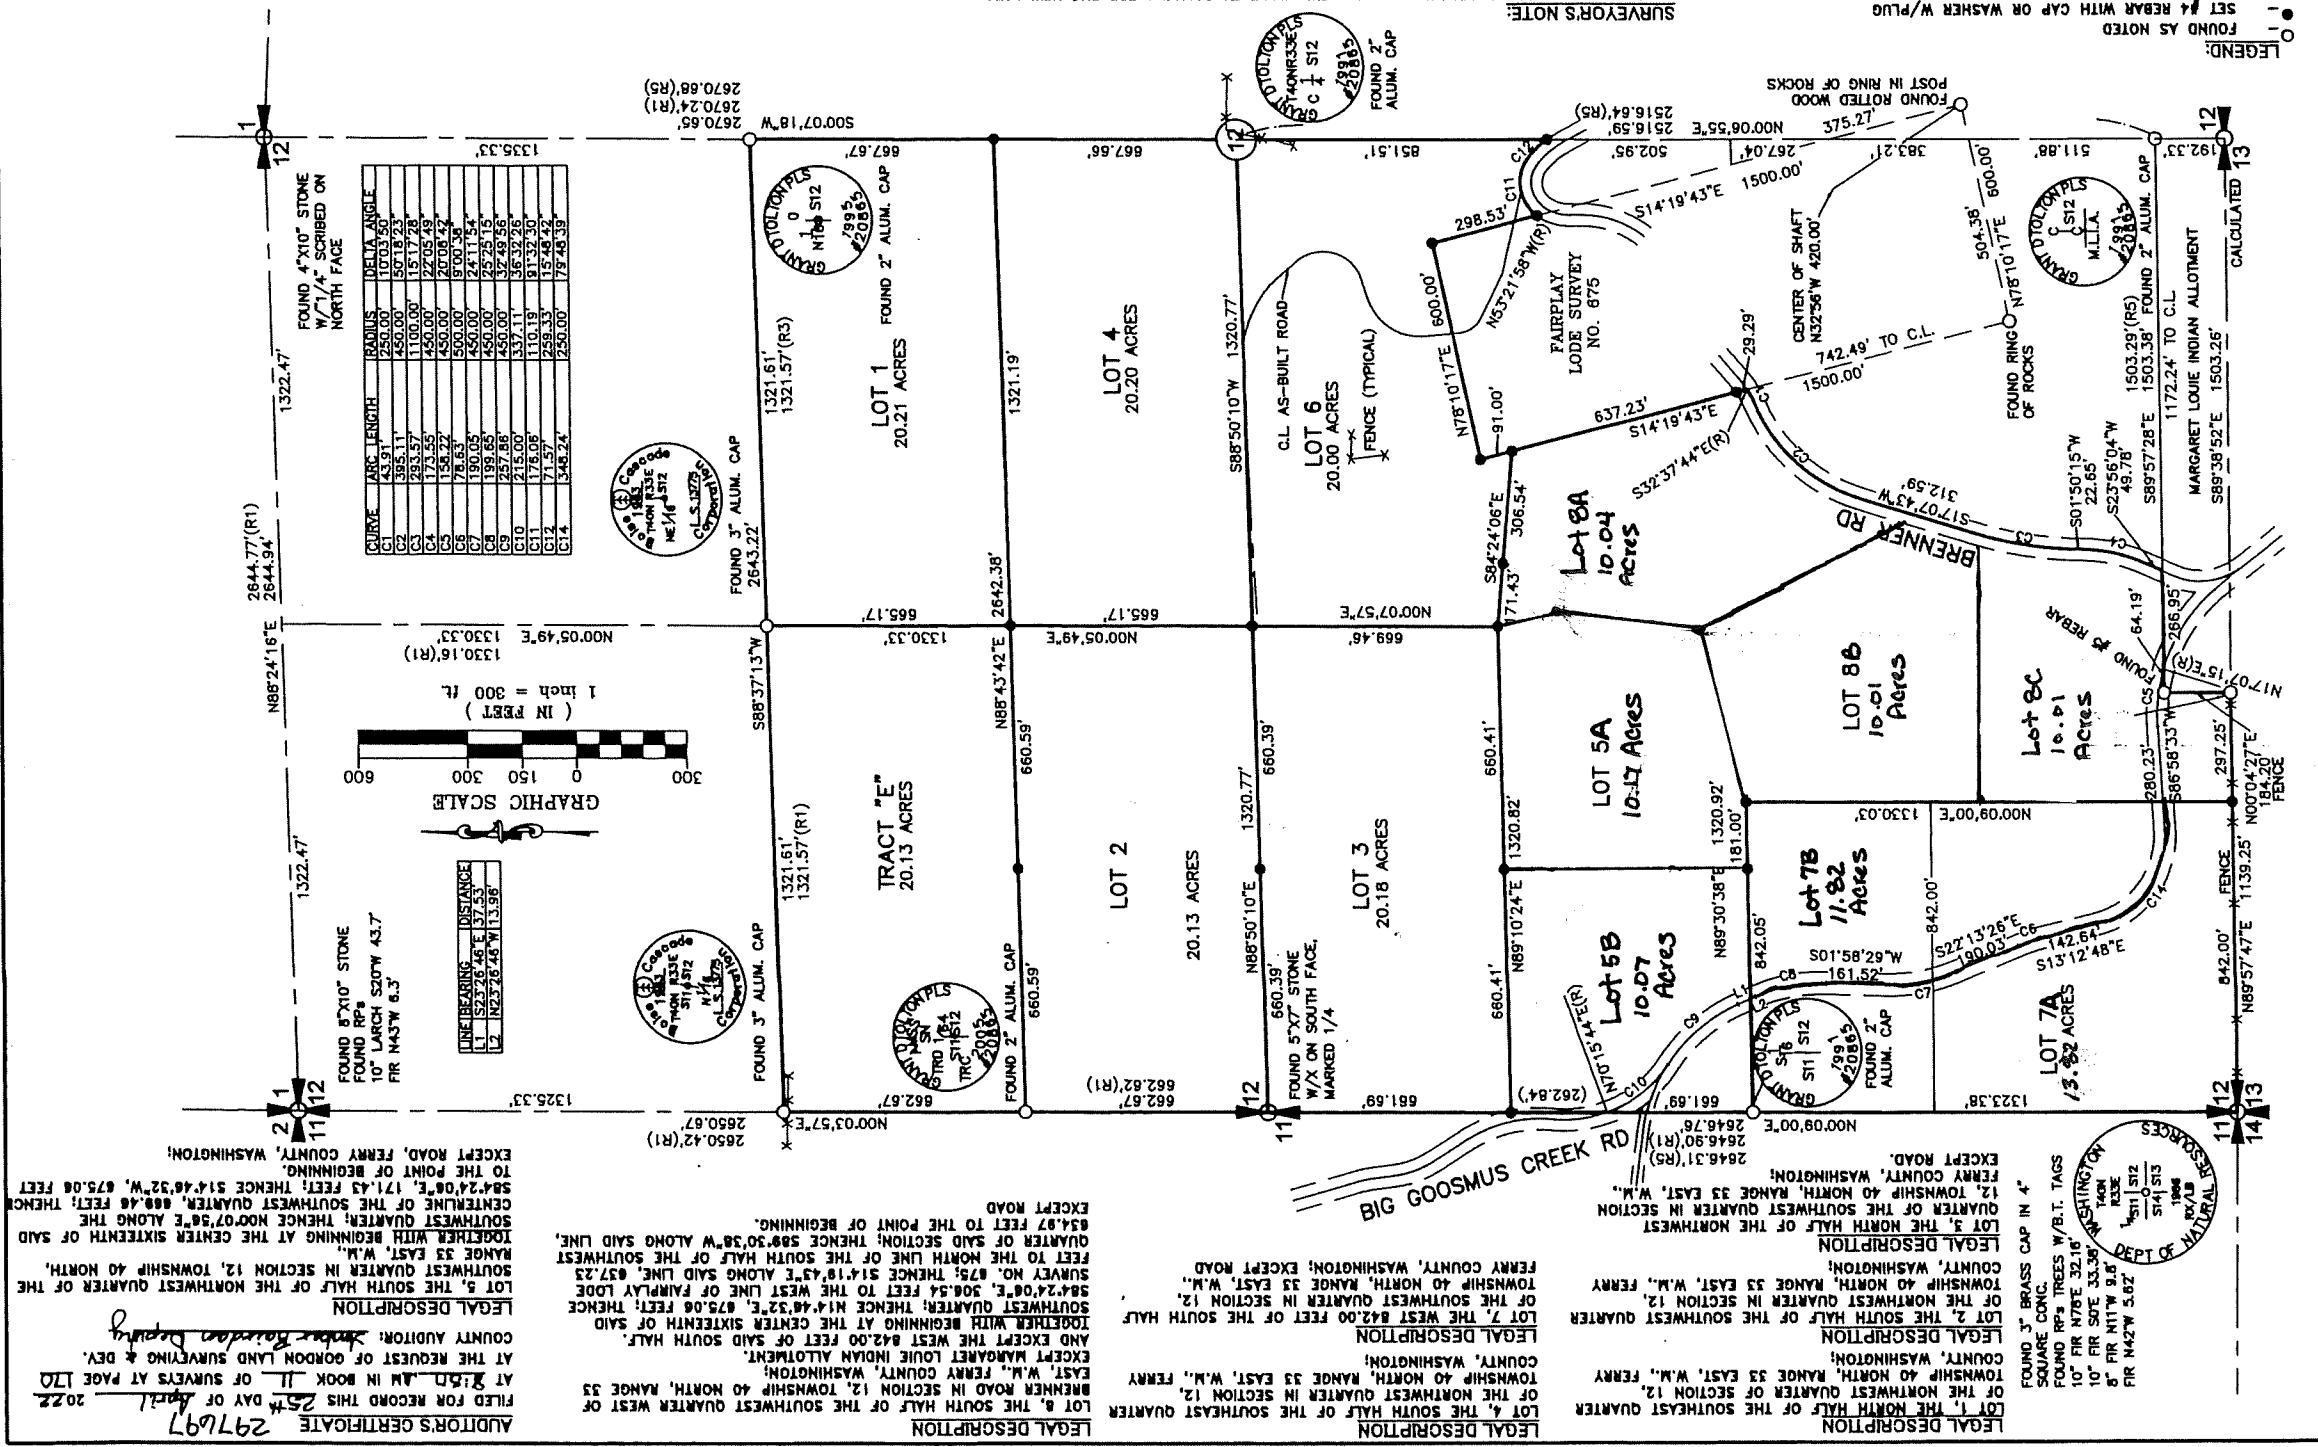

SURVEYOR'S CERTIFICATE:  
THIS MAP CORRECTLY REPRESENTS A SURVEY MADE BY ME OR UNDER MY DIRECTION IN CONFORMANCE WITH THE REQUIREMENTS OF THE SURVEY RECORDING ACT AT THE REQUEST OF GARY CHANTREY AND SURVEYED IN JULY, 2020 AND APRIL 2022.  
JON A. GORDON, PLS No. 48810  
4/12/22



| CURVE | ARC LENGTH | RADIUS   | DELTA ANGLE |
|-------|------------|----------|-------------|

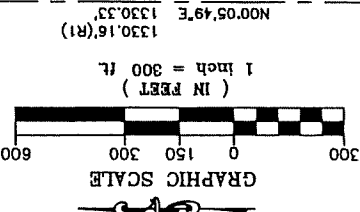

| LINE BEARING   | DISTANCE |
|----------------|----------|
| 1. S23°26'46"E | 37.53'   |

AUDITOR'S CERTIFICATE  
297697  
FILED FOR RECORD THIS 25th DAY OF April 2022  
AT THE REQUEST OF GORDON LAND SURVEYING & DEV.  
COUNTY AUDITOR: *Shirley Raudenbush*  
LEGAL DESCRIPTION  












