

# RECORD OF SURVEY

PORTION OF SW1/4  
SECTION 20, T.37N., R.43E., W.M.  
PEND OREILLE COUNTY, WASHINGTON

SW1/4 SECTION 20  
SCALE: 1"=200'

## ACCURACY STATEMENT



THIS SURVEY WAS PERFORMED USING A TOPCON GTS-2, SIX SECOND, SEMI-TOTAL STATION. FIELD METHODS USED WERE IN ACCORDANCE WITH WAC 332-130-90 SECTION C.

## BASIS OF BEARING

BASIS OF BEARING IS N01°20'59"W ALONG WESTERLY LINE OF SECTION AS PER R.O.S. 166 BY L.S. 13339.

## LEGEND

- SET 1/2" REBAR & CAP MARKED L.S. 13301
- INDICATES MONUMENT FOUND AS NOTED
- (M) MEASURED DISTANCE
- (R-1) RECORD DISTANCE PER R.O.S. 166
- (R-2) RECORD DISTANCE PER LAYZ ACRES SUBDIVISION PLAT
- FENCELINE

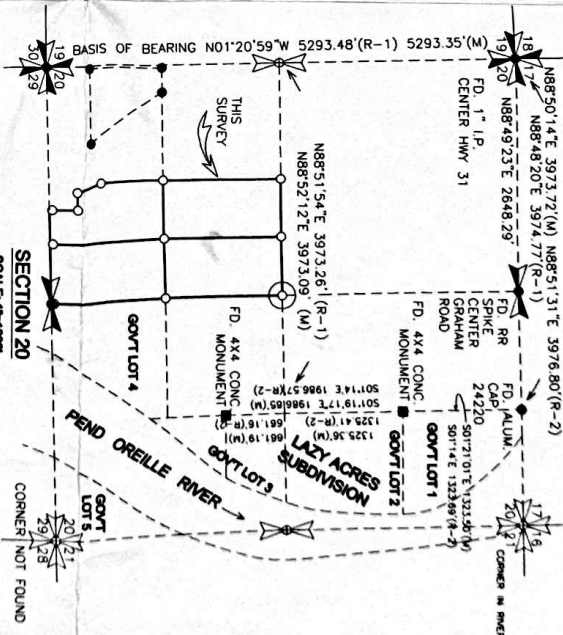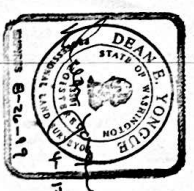

## AUDITOR'S CERTIFICATE

FILED THIS \_\_\_\_\_ DAY OF \_\_\_\_\_, 19\_\_\_\_ AT \_\_\_\_\_, M.  
IN BOOK \_\_\_\_\_ AT PAGE \_\_\_\_\_ AT THE REQUEST  
OF NORTH COUNTRY SURVEYS.

AUDITOR'S CERTIFICATE NO. \_\_\_\_\_ COUNTY AUDITOR

FEE \$ \_\_\_\_\_

## SURVEYOR'S CERTIFICATE

THIS MAP CORRECTLY REPRESENTS A SURVEY CONDUCTED BY ME  
IN CONFORMANCE WITH THE REQUIREMENTS OF THE SURVEY  
RECORDING ACT AT THE REQUEST OF KARL LASKA, RICK  
LARSON, DAVE SULLIVAN AND SANDY CLINESMITH IN MARCH AND  
APRIL, 1999.

DEAN YONGUE, L.S. 3330

**NORTH COUNTRY SURVEYS**  
P.O. BOX 39  
BLANCHARD, IDAHO 83604  
(208) 437-0386

|                    |                                                                   |                   |
|--------------------|-------------------------------------------------------------------|-------------------|
| DATE: 4/7/99       | FOR: KARL LASKA, RICK LARSON, DAVE SULLIVAN, AND SANDY CLINESMITH | PROJECT NO. 99013 |
| SCALE: 1"=200'     | SECTION 20, T.37N., R.43E., W.M.                                  | SHEET 1 OF 1      |
| DRAWN: DEAN YONGUE | SECTION 20, T.37N., R.43E., W.M.                                  |                   |
| F.B. 99-01         | PEND OREILLE COUNTY, WA                                           |                   |